


Photograph 667

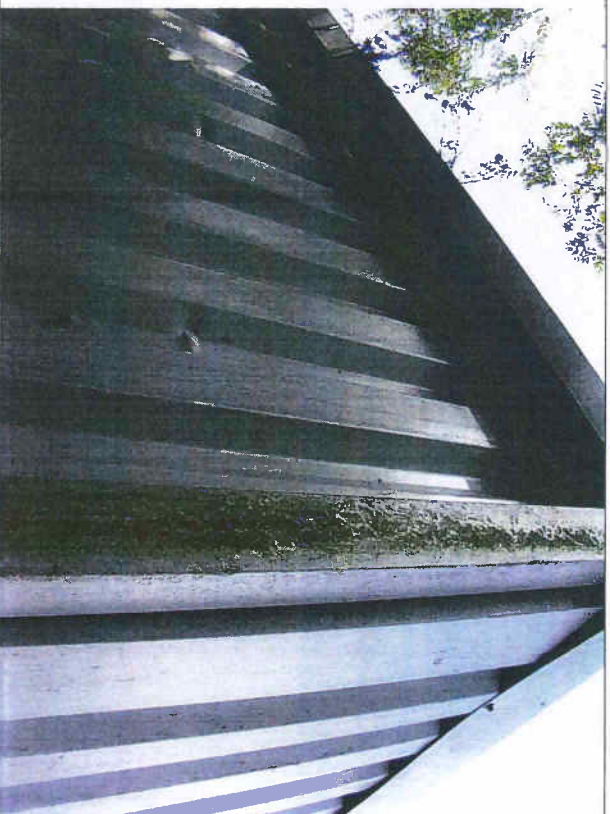

Photograph 668



Photograph 669




Photograph 670



Photograph 671




Photograph 673

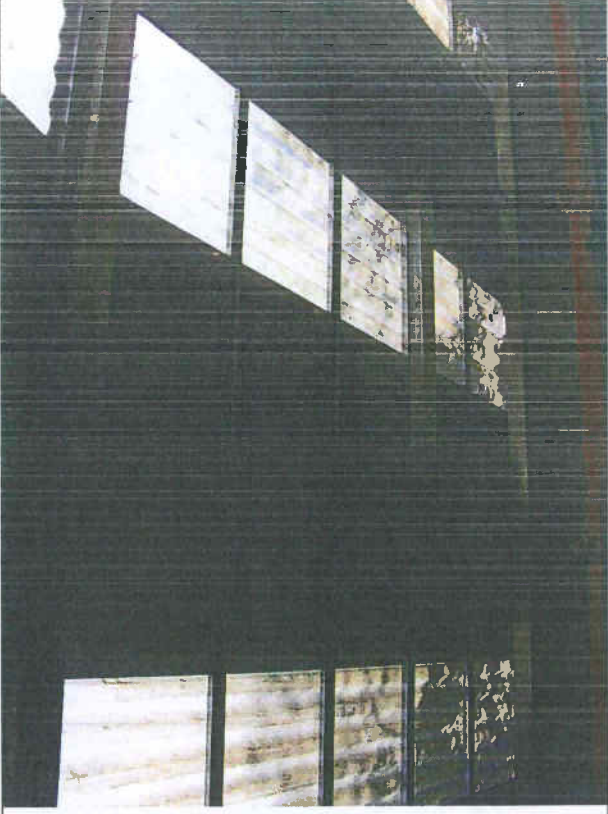


Photograph 672



Photograph 674

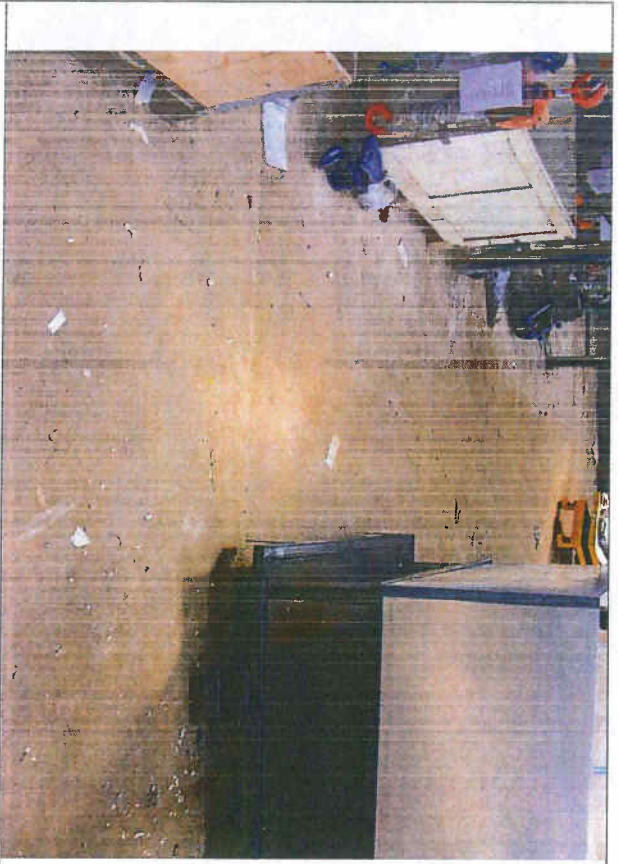


Photograph 675

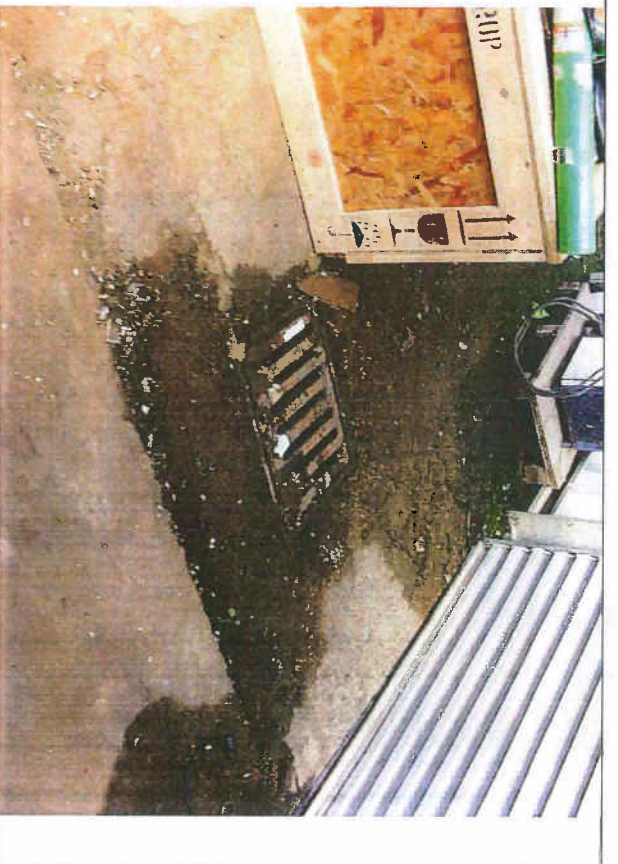


Photograph 676




Photograph 677

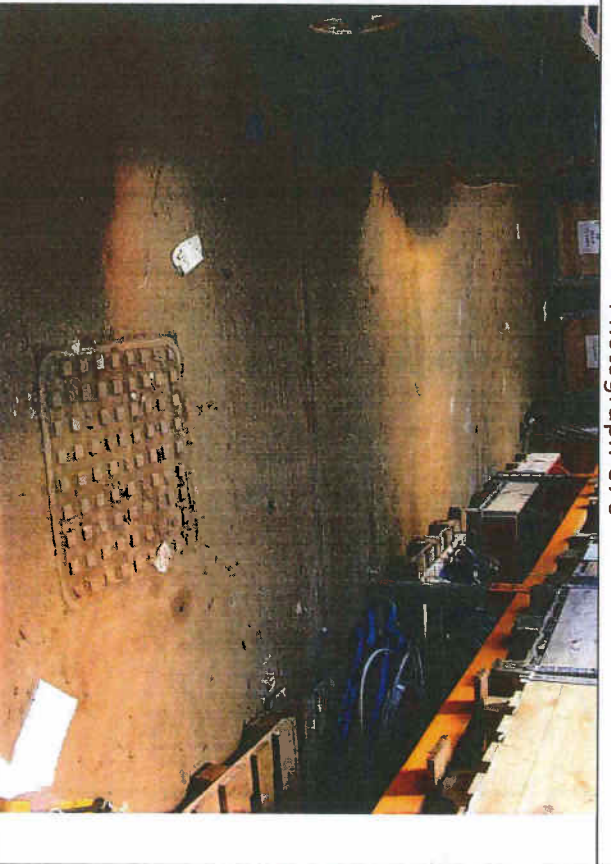

Photograph 678

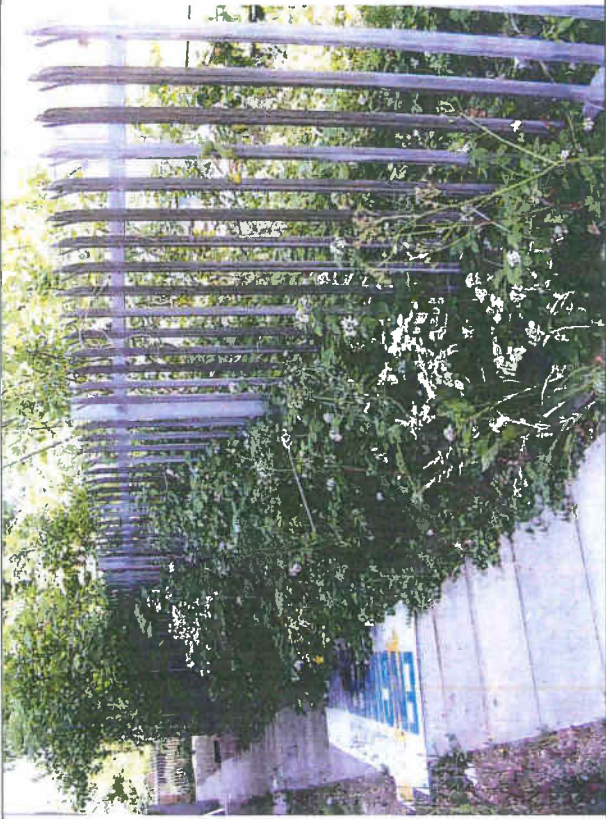

Photograph 679

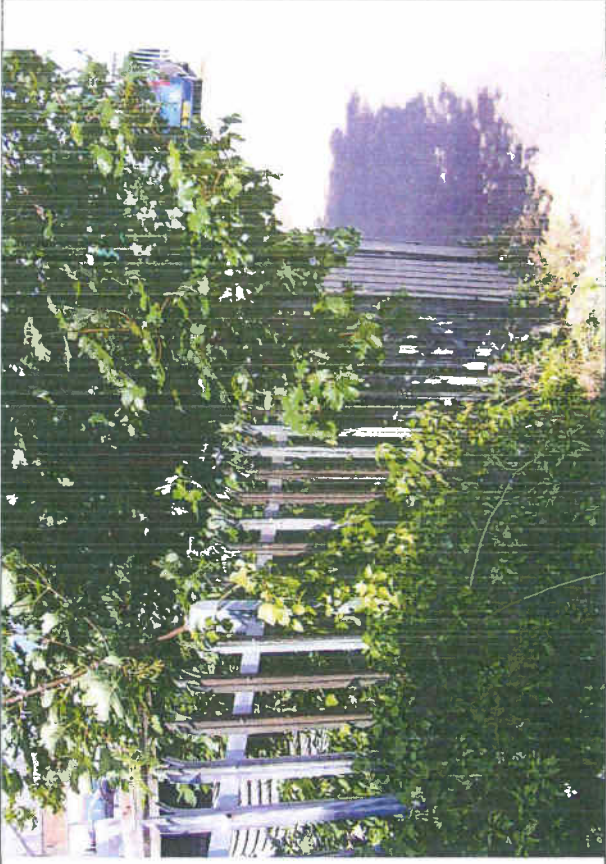


Photograph 680



Photograph 681

**APPENDIX A**  
**FLOOR PLANS**

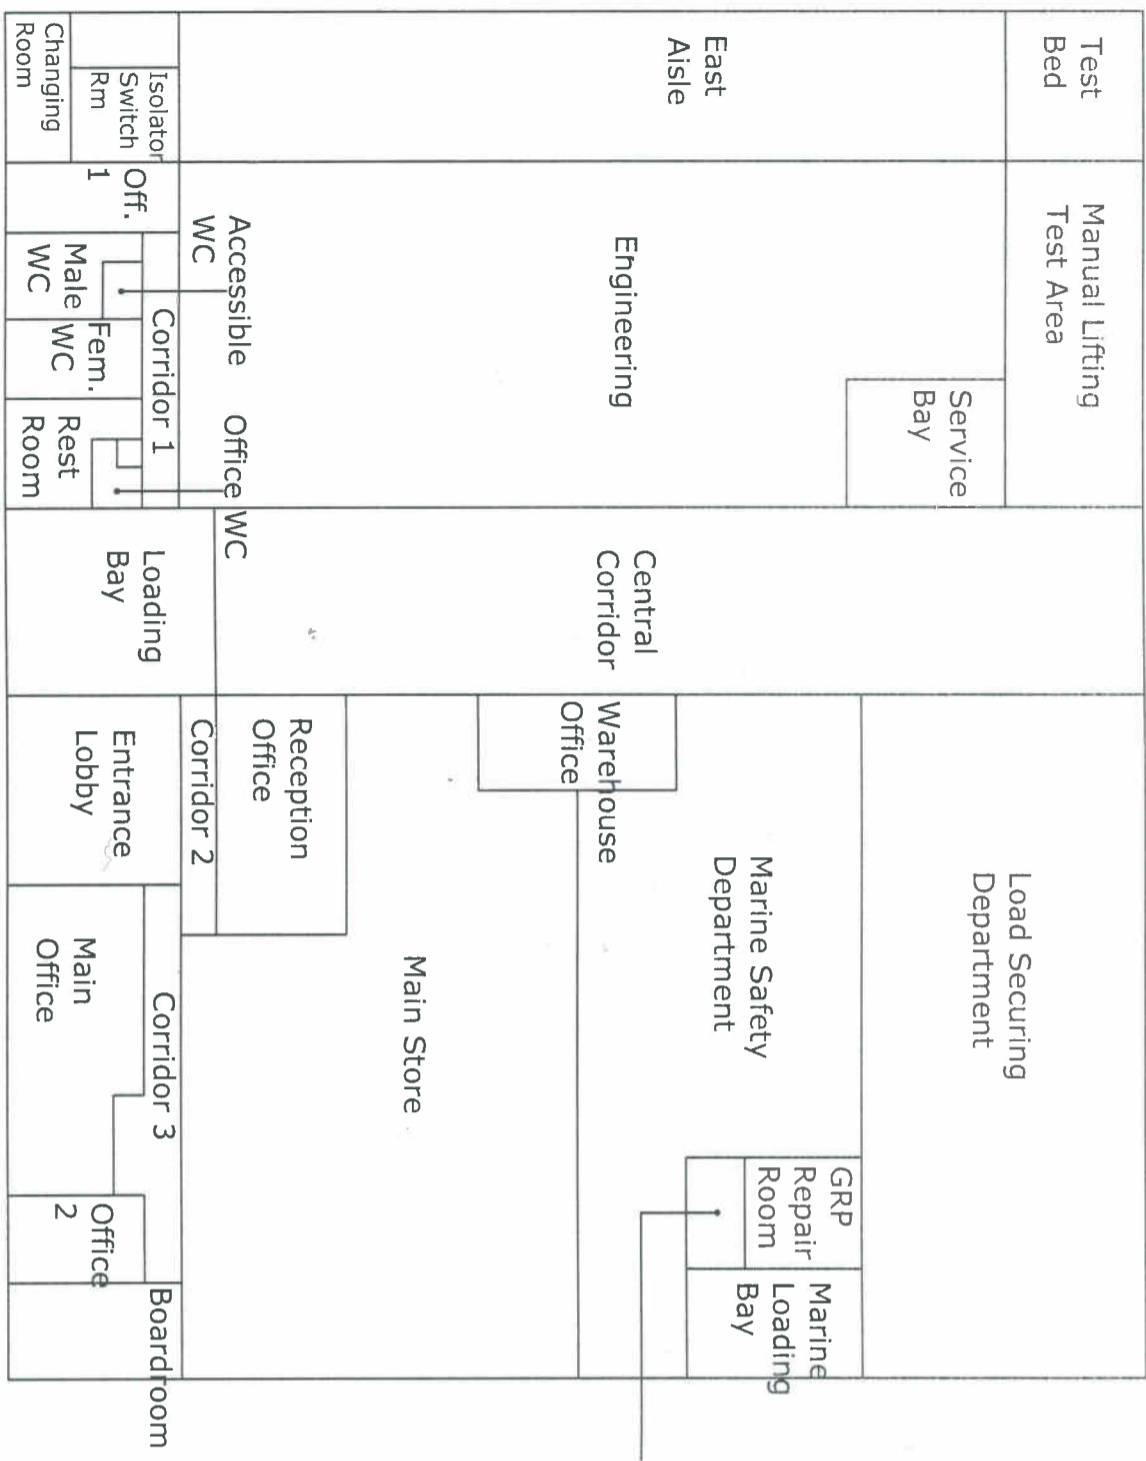

Indicative Floor Plan

A
B
C
D
E
F

Indicative Roof Layout

REVISIONS			
Rv			
DATE	DRAWN BY	CHECKED BY	
REVISIONS			
CLIENT			
Cosalt			
CONTRACT			
School Road Oulton Broad Lowestoft			
DRAWING TITLE			
Indicative Floor Plan			
SCALE	DATE		
NTS	June 2011		
DRAWING NUMBER	DRAWN BY		
CBN2563_1	CDP		
CLIENT APPROVED	CHECKED BY		
INITIALS	INITIALS	PDH	
DATE	DATE	June 11	